


**PARKING LOT 'E' -
RT OFFLOAD & COUNTERWEIGHT
TRANS-LOAD STAGING**



130 TON LOCATION

130 TON IN/OUT

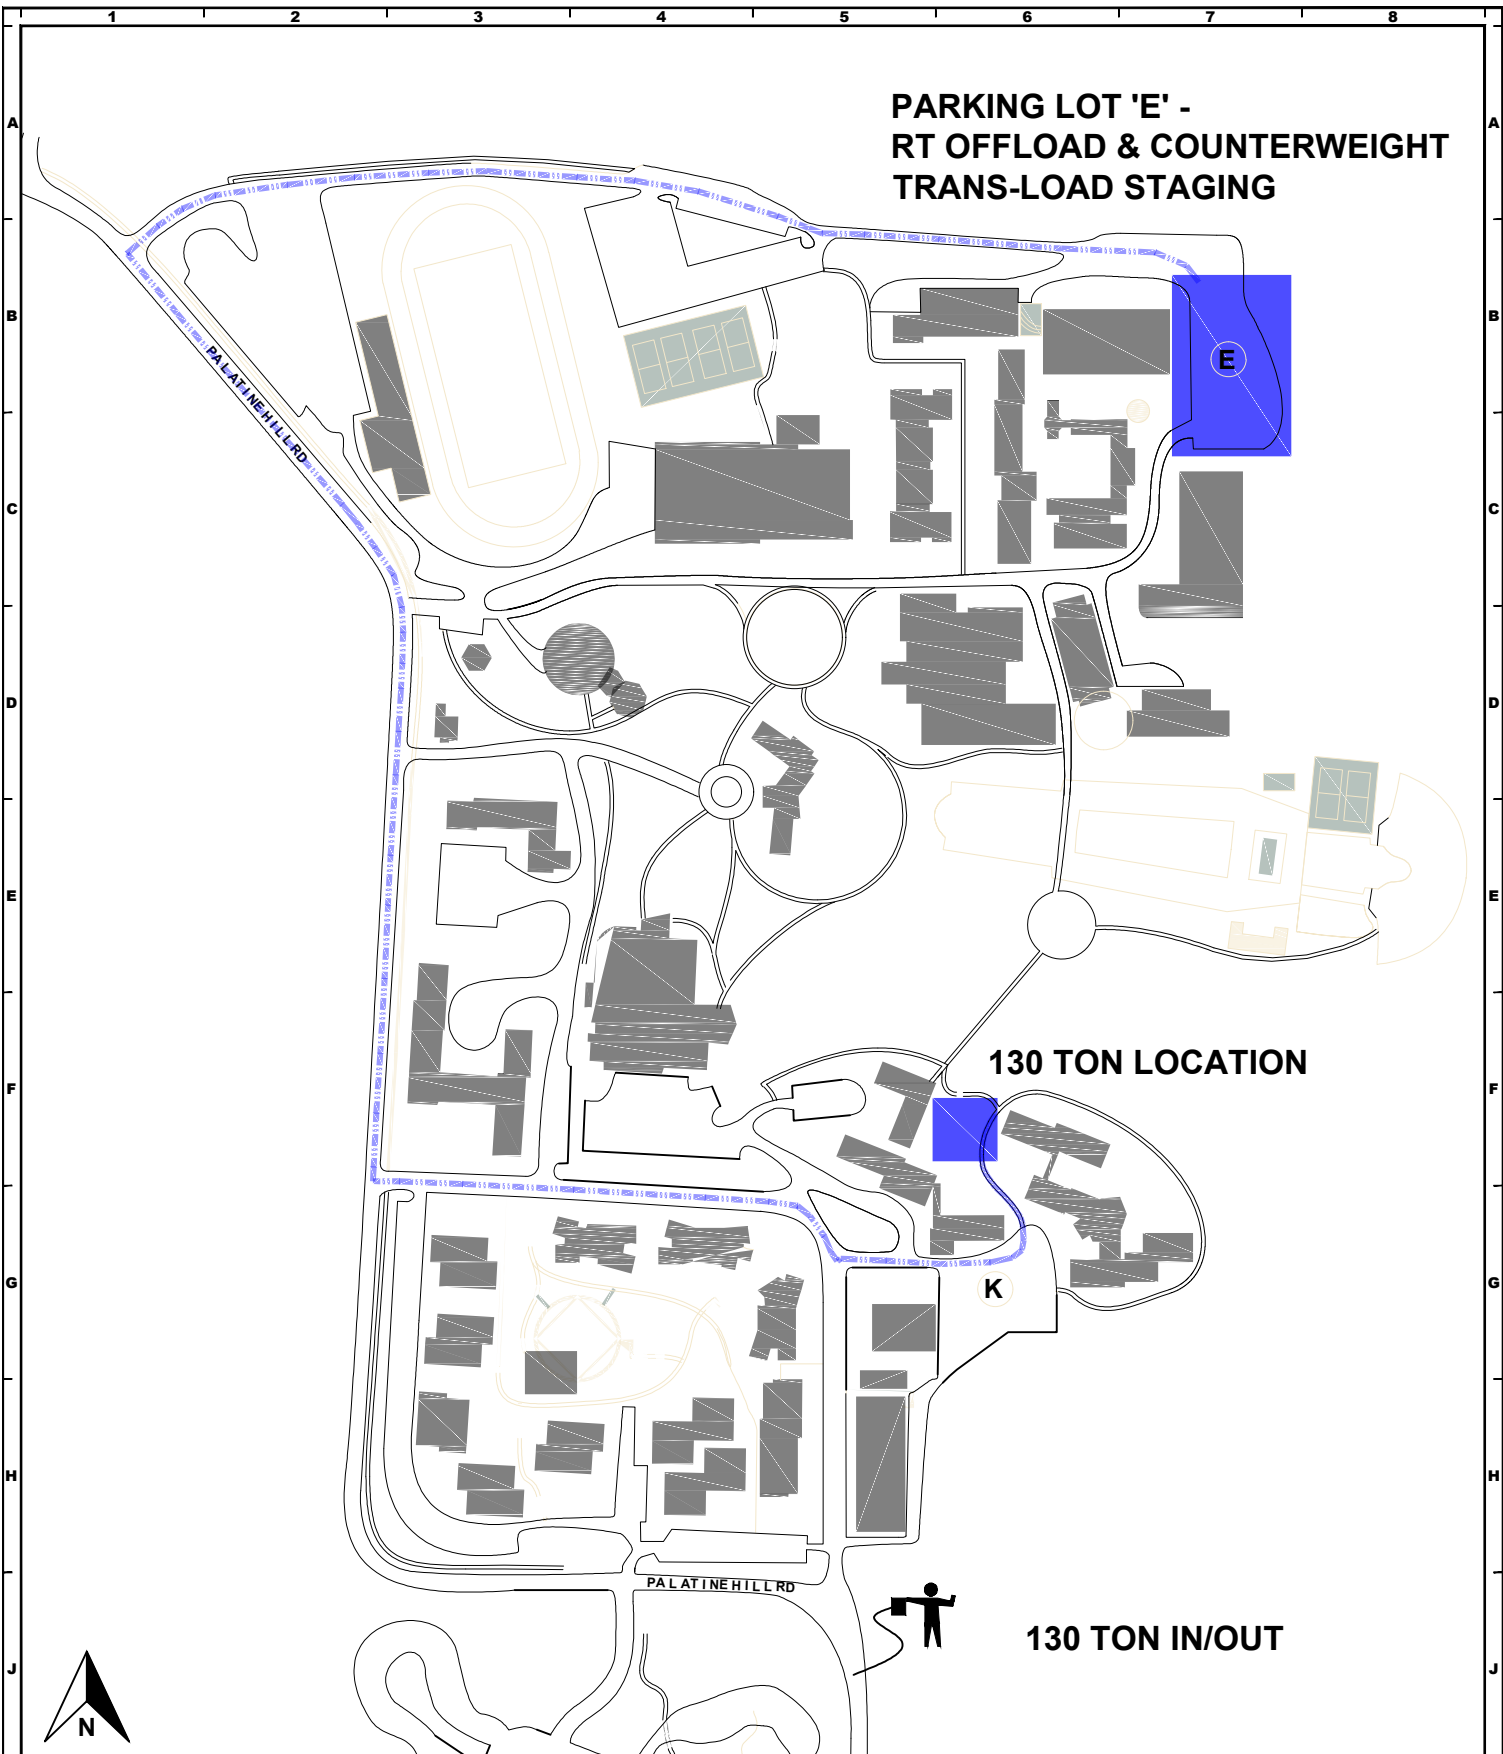

OFFICES:
SEATTLE DIVISION - 1821 180TH ST S.E.
BOTHELL, WA 98031
(206) 784-1054
PORTLAND DIVISION - 5730 NE 138TH AVE
PORTLAND, OR 97230
(503) 283-3111

DISCLOSURE:
THIS DOCUMENT IS THE PROPERTY OF NESS & CAMPBELL CRANE, INC.
THIS DOCUMENT SHALL NOT BE REPRODUCED, COPIED, DISCLOSED TO
OTHERS, OR USED FOR ANY PURPOSE OTHER THAN THAT FOR WHICH IT
WAS FURNISHED WITHOUT PRIOR WRITTEN CONSENT OF NESS &
CAMPBELL CRANE, INC.

TITLE: LOGISTICS PLAN	DATE: 10/09/2018
PROJECT: LEWIS & CLARK COLLEGE	DRAWN BY: JMS
CUSTOMER: WESTERN WOOD STRUCTURES	APPROVED BY: MT
DESCRIPTION: TRUSS & BRIDGE ERECTION	SCALE: NTS
	SHEET: 1 OF 2